


FLOORLAYOUT EXPORT

TITLE:
Mobivis Ghana Mobile Data Centre

SOLUTION:
Revision 2.1

LEGEND:

- R Server Racks
- N Network Racks
- C Cooling Unit
- U UPS
- B Battery Cabinet
- MAIN DB Main Power Distribution Board/ Switchgear
- P Modular Power Distribution Panel for A & B Feed
- BYPASS UPS Maintenance Bypass Panel
- Fibre Optic Tray 200mm
- Power Trunking 200mm
- Data Cable Tray 400mm
- Trunking for Fire Cable 50mm
- Smoke Detector
- Fire Suppression Piping & Nozzle
- Fire Suppression FM200 Gas Bottle
- Fire Panel
- Biometric Access Control Reader
- VESDA Panel & Piping

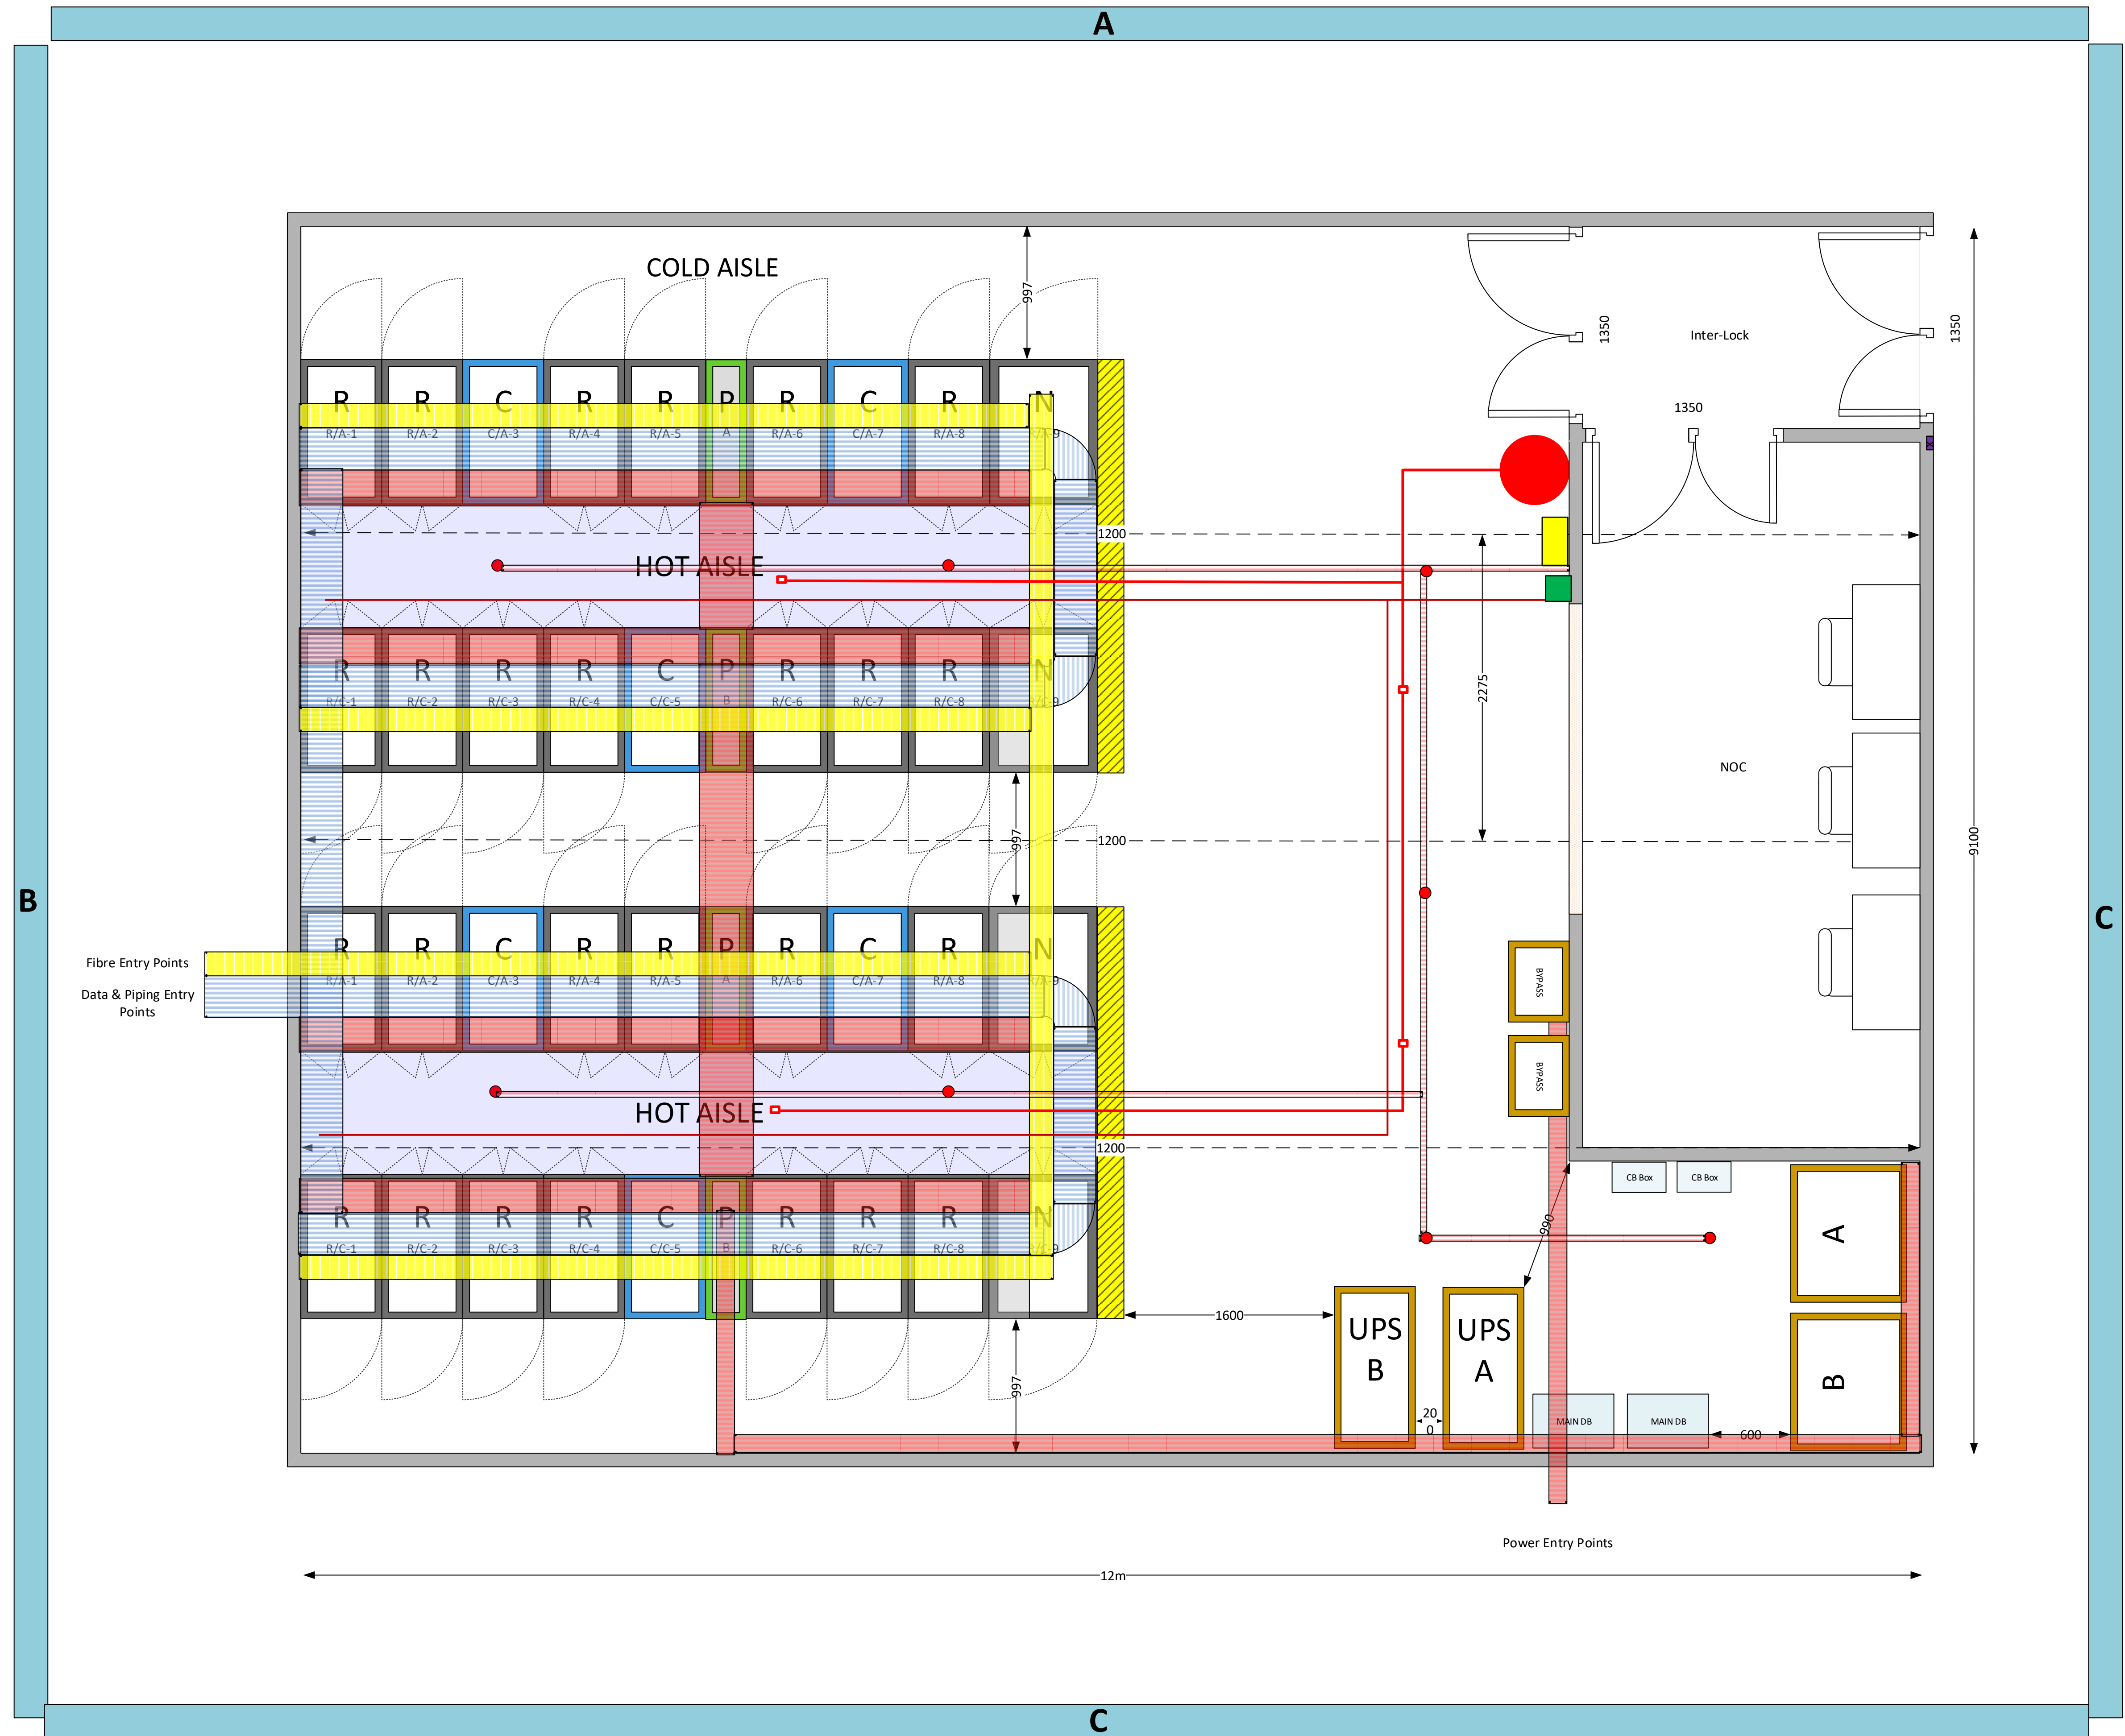

NOTE: All dimensions & equipment positions are indicative and can be changed during detailed design

DRAWN BY: JAXON MARTIN
Certified Data Centre Specialist

THIS DRAWING AND SPECIFICATIONS HEREIN ARE THE PROPERTY OF LANACCESS AND SHALL NOT BE COPIED, REPRODUCED OR USED IN WHOLE OR IN PART, AS THE BASIS FOR THE MANUFACTURE OR SALE OF ITEMS WITHOUT WRITTEN PERMISSION FROM LANACCESS. THIS DRAWING IS BASED UPON LATEST AVAILABLE INFORMATION AND IS SUBJECT TO CHANGE WITHOUT NOTICE.